



PRINCIPAL PARTICULARS


LENGTH O.A.	70.050 m
LENGTH W.L.	70.022 m
LENGTH B.P.	66.000 m
BREADTH MLD	17.000 m
DEPTH MLD	7.500 m
DESIGN DRAFT	6.100 m
TOTAL DWT (@ 6.10m)	Approx. 2400 tonnes
FUEL OIL	Approx. 700 m3
FRESHWATER	Approx. 500 m3
DRILL WATER / WATER BALLAST	Approx. 1200 m3
MUD	Approx. 480 m3
CLEAR DECK AREA	Approx. 500 m2
DECK CARGO (DECK LOADING @ 7.5 t/m ²)	600 tonnes
DRY BULK TANKS (4 x 50 m ²)	200 m3
TOTAL INSTALLED POWER	2 x 2970 kW
SPEED (TRIALS)	13.5 knots
BOLLARD PULL	Approx. 100 tonnes
COMPLEMENT	50 men
CLASS & NOTATION : ABS *A1 *TOWING VESSEL, FIRE FIGHTING CLASS 1, OFFSHORE SUPPORT VESSEL AH, *AMS, *DPS-2"	

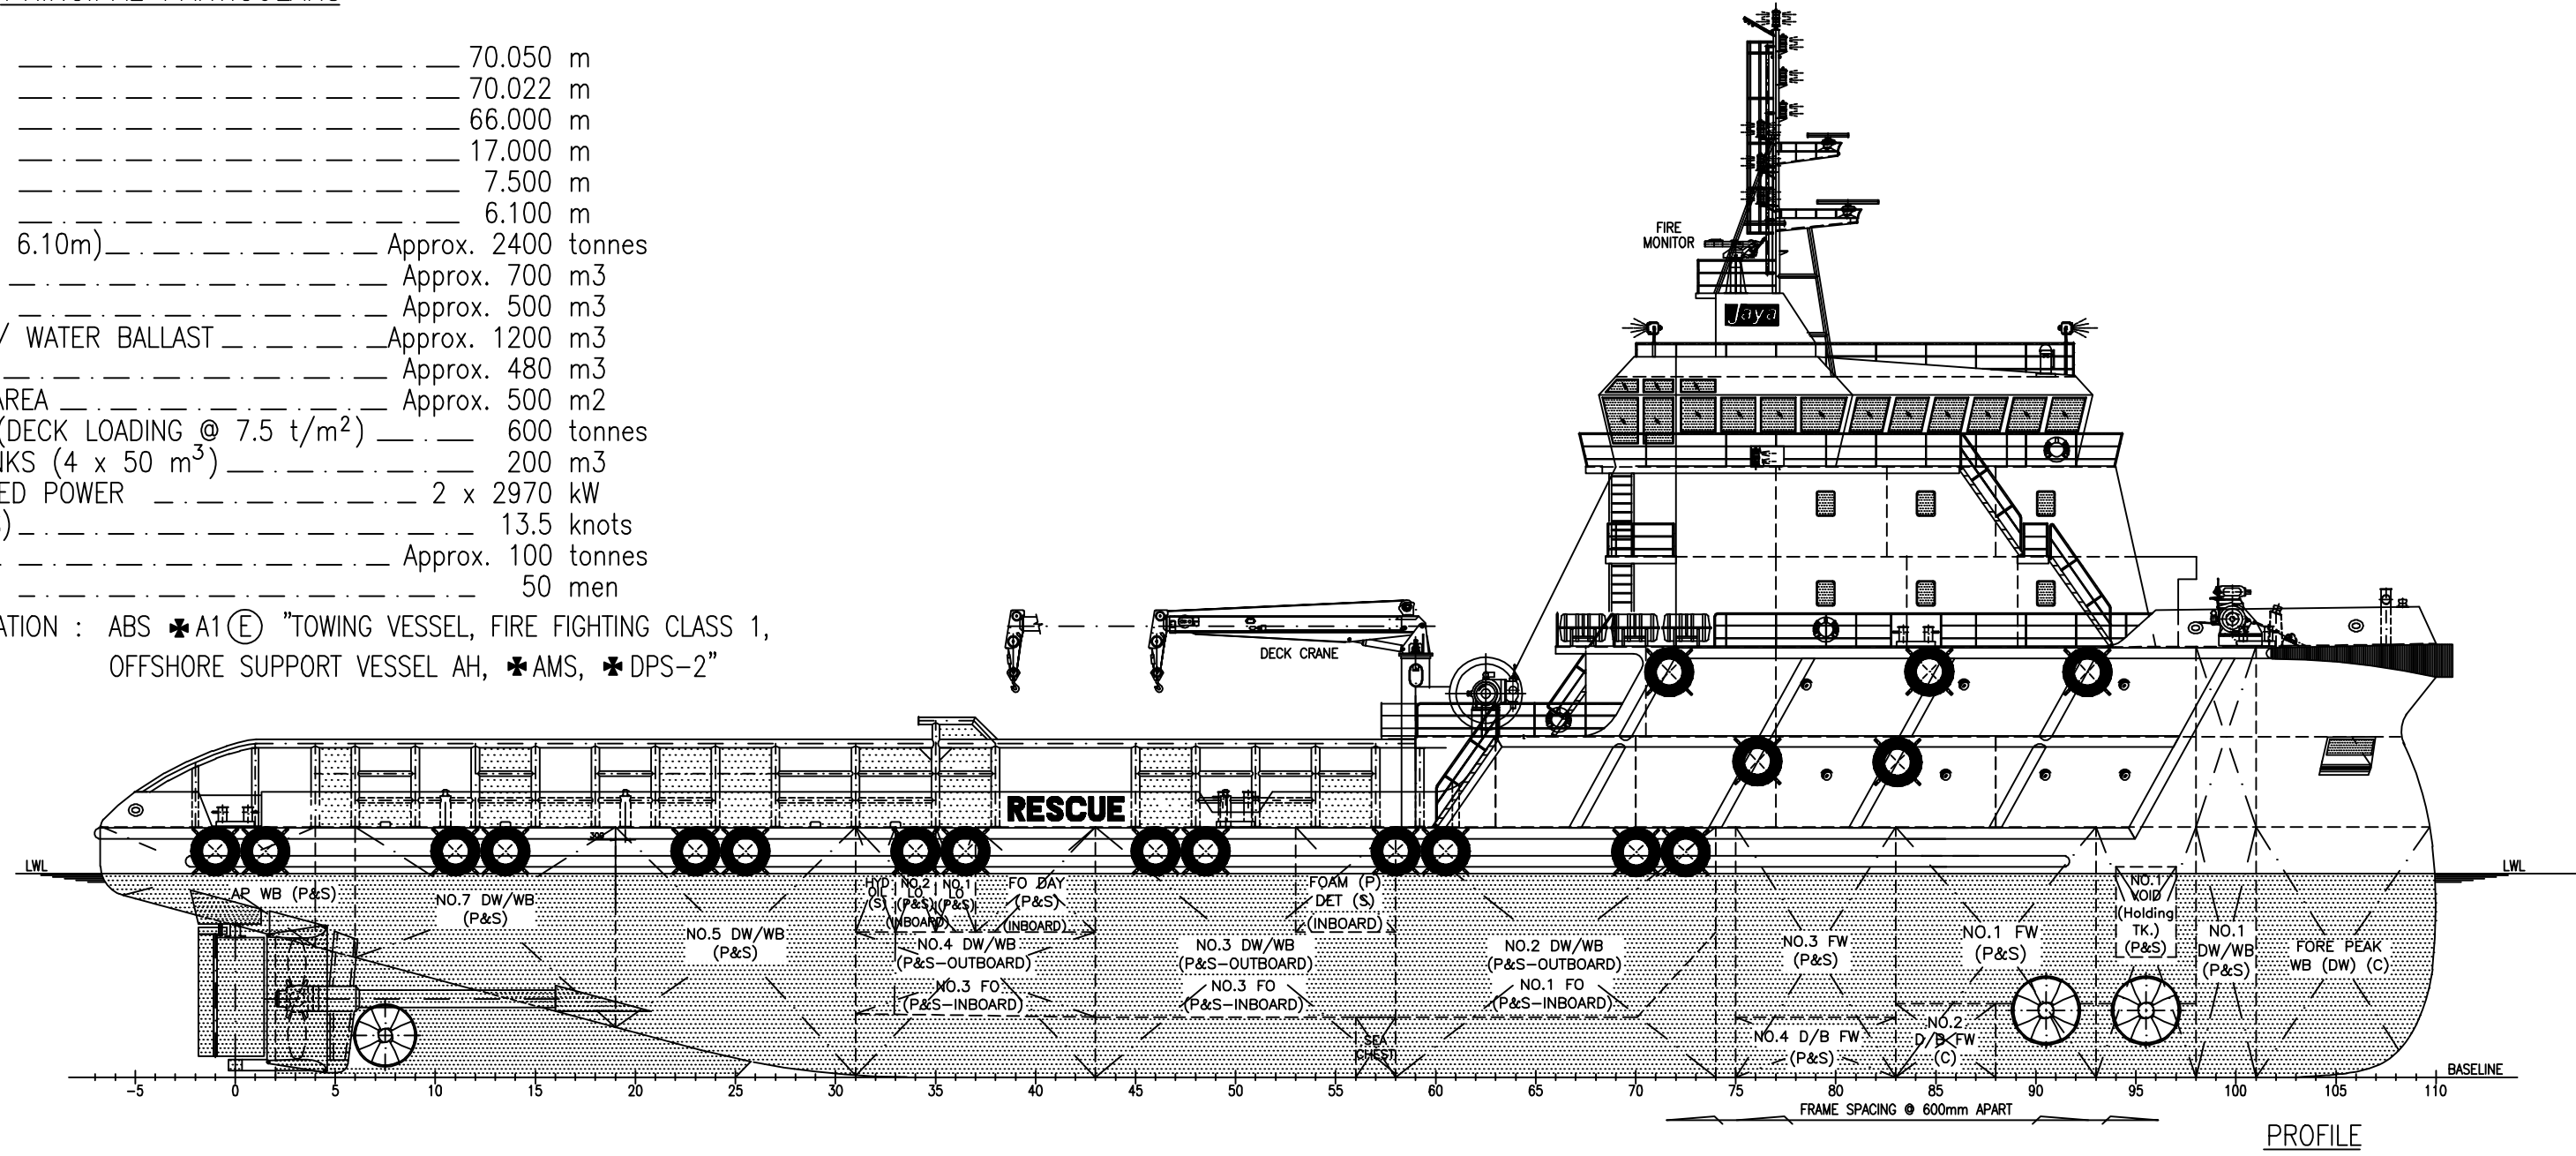


PROFILE

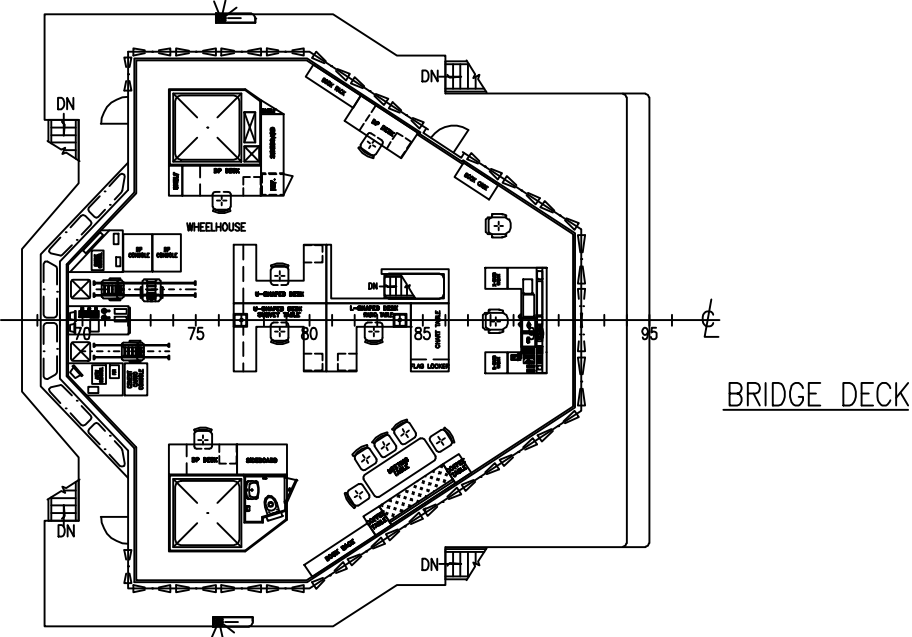


BRIDGE DECK

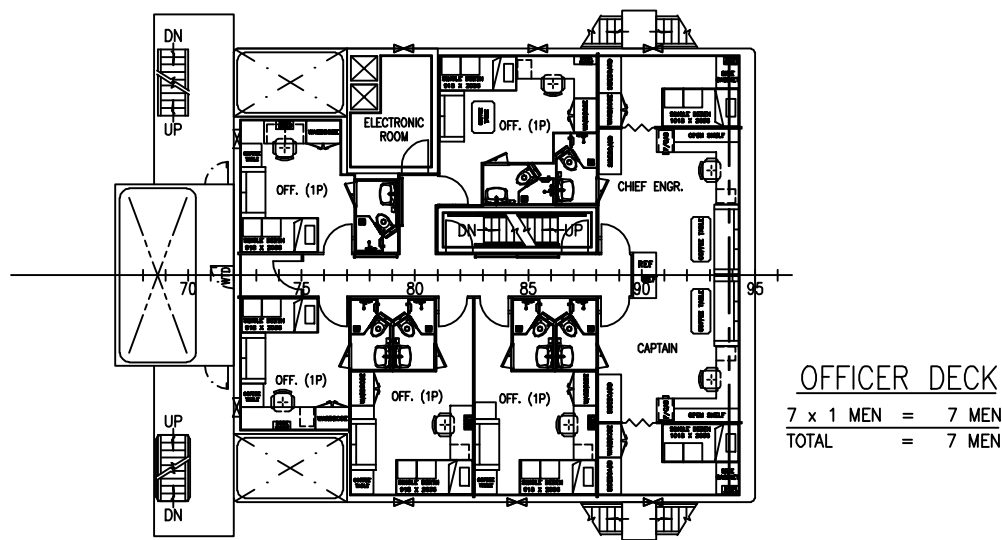


OFFICER DECK
7 x 1 MEN = 7 MEN
TOTAL = 7 MEN

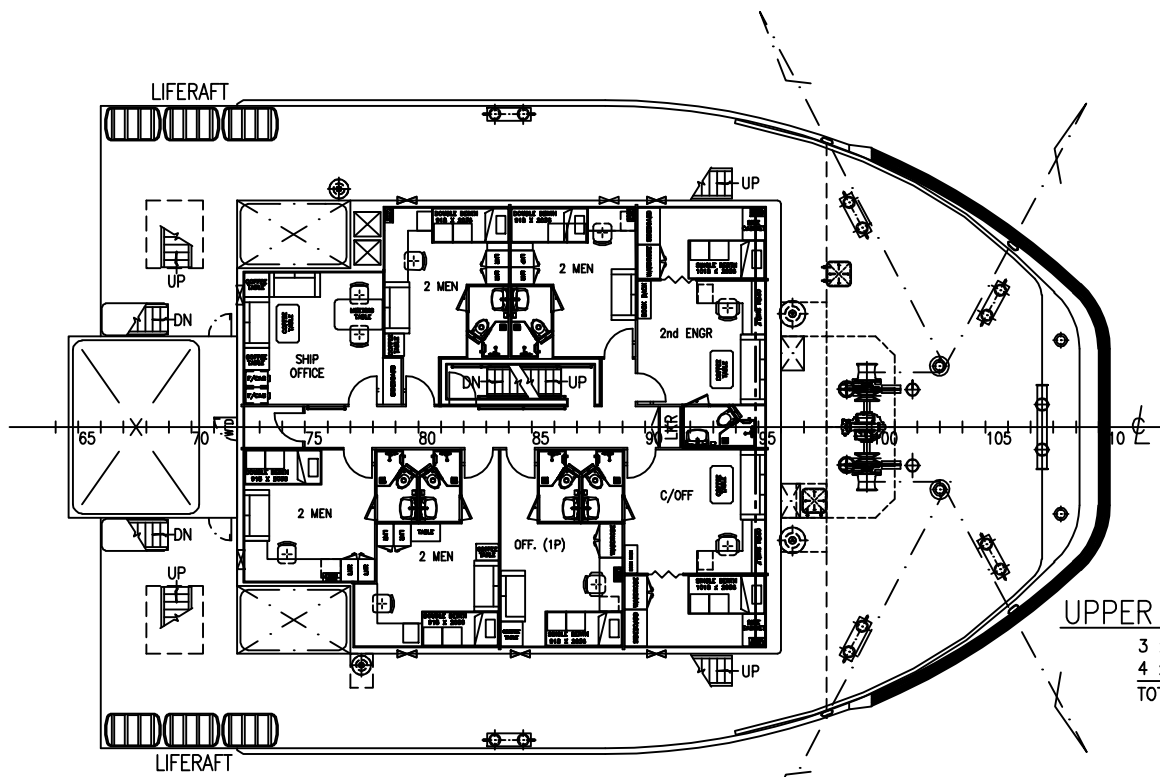


UPPER FORECASTLE DECK
3 x 1 MEN = 3 MEN
4 x 2 MEN = 8 MEN
TOTAL = 11 MEN

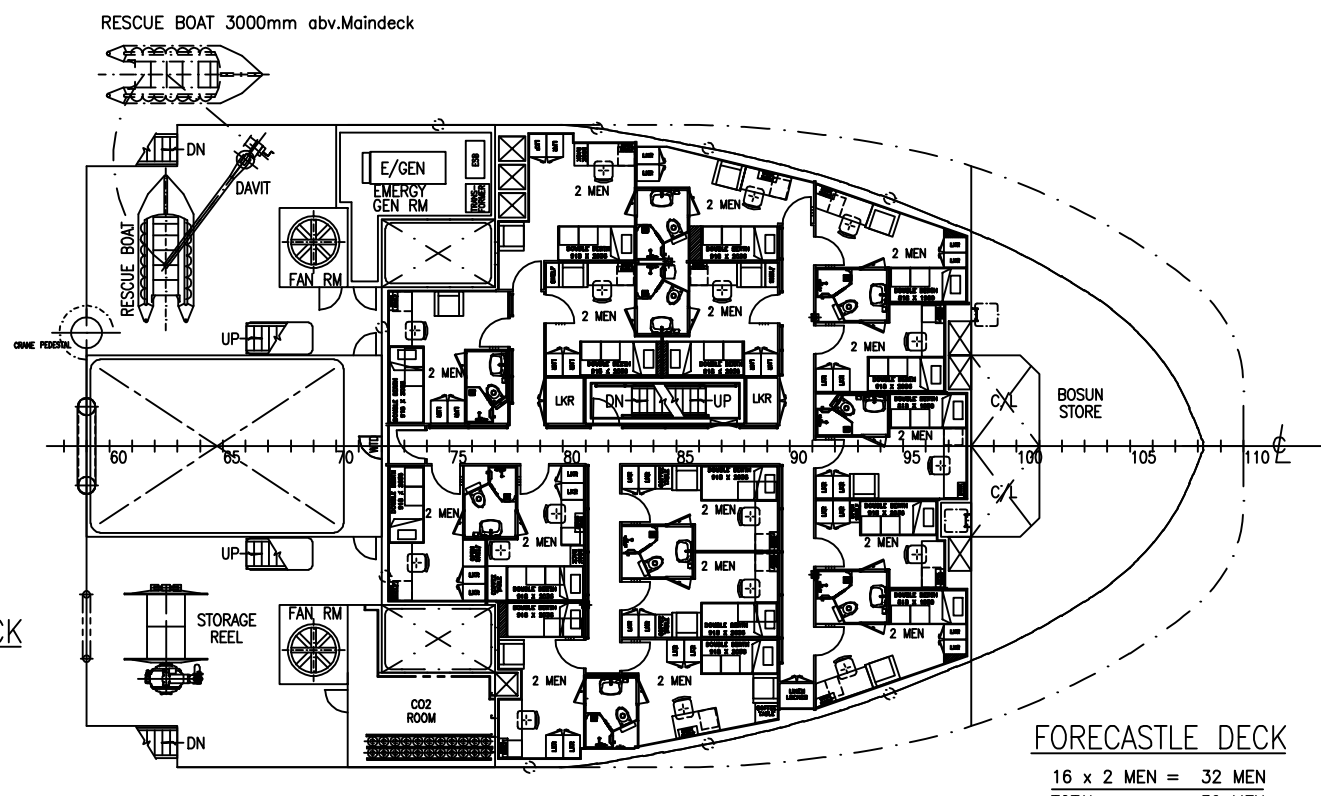


FORECASTLE DECK
16 x 2 MEN = 32 MEN
TOTAL = 32 MEN

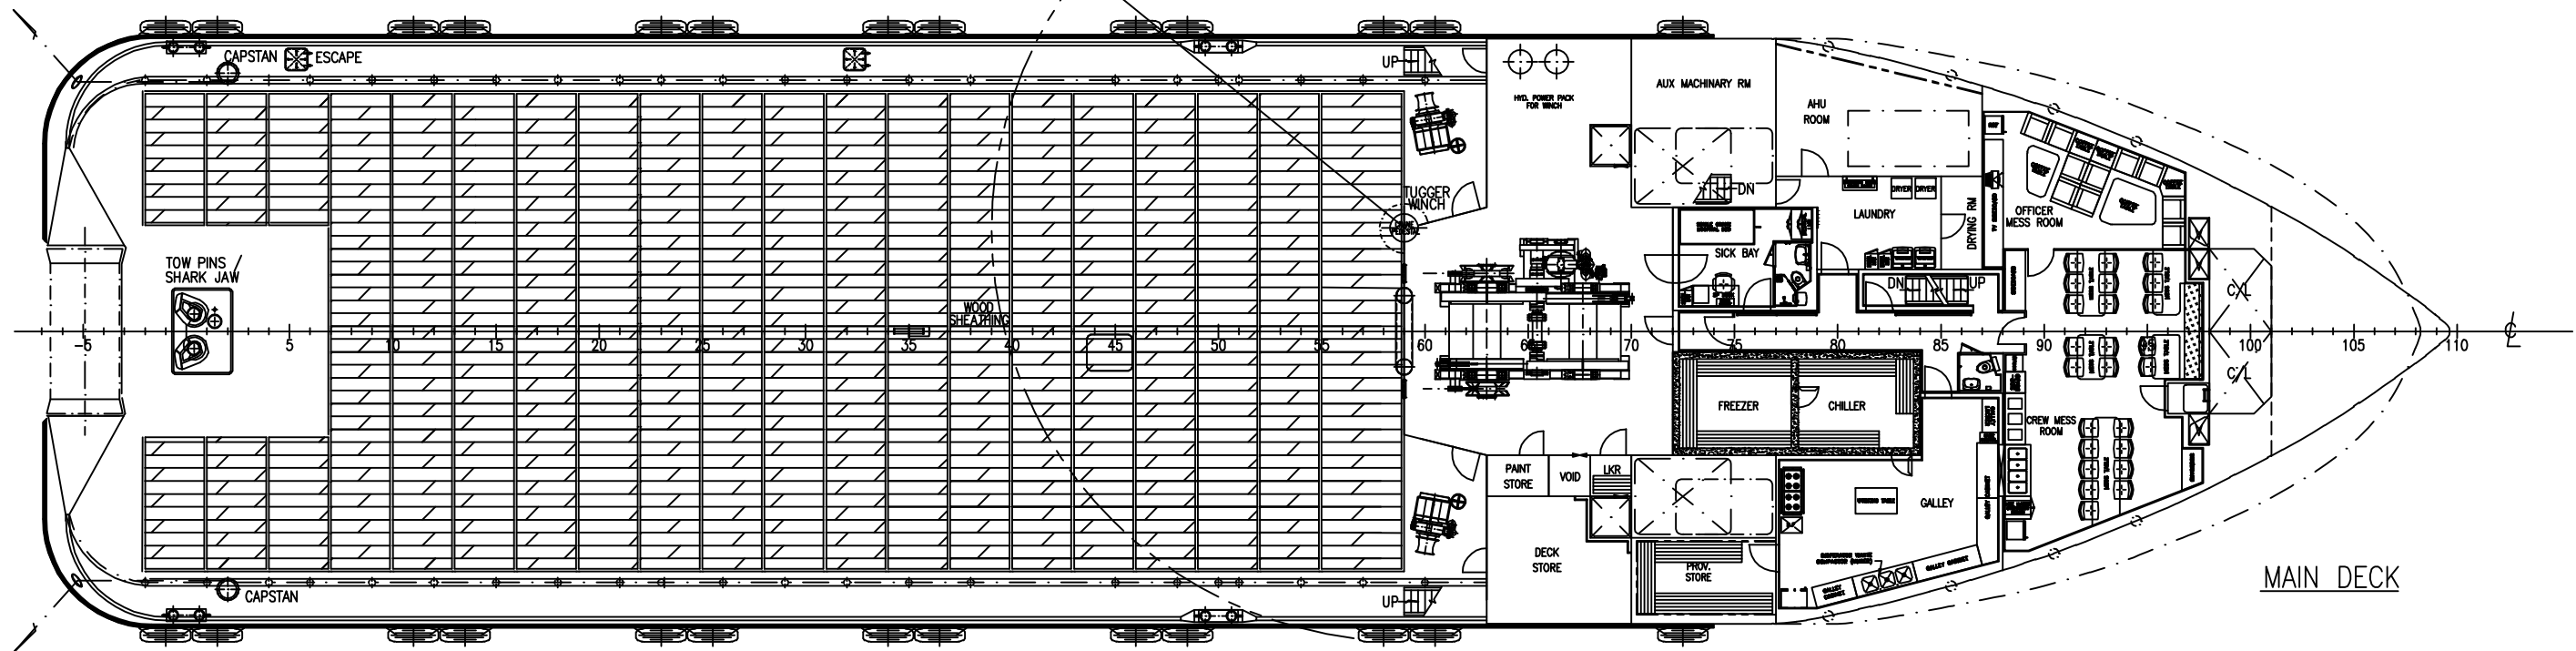


MAIN DECK

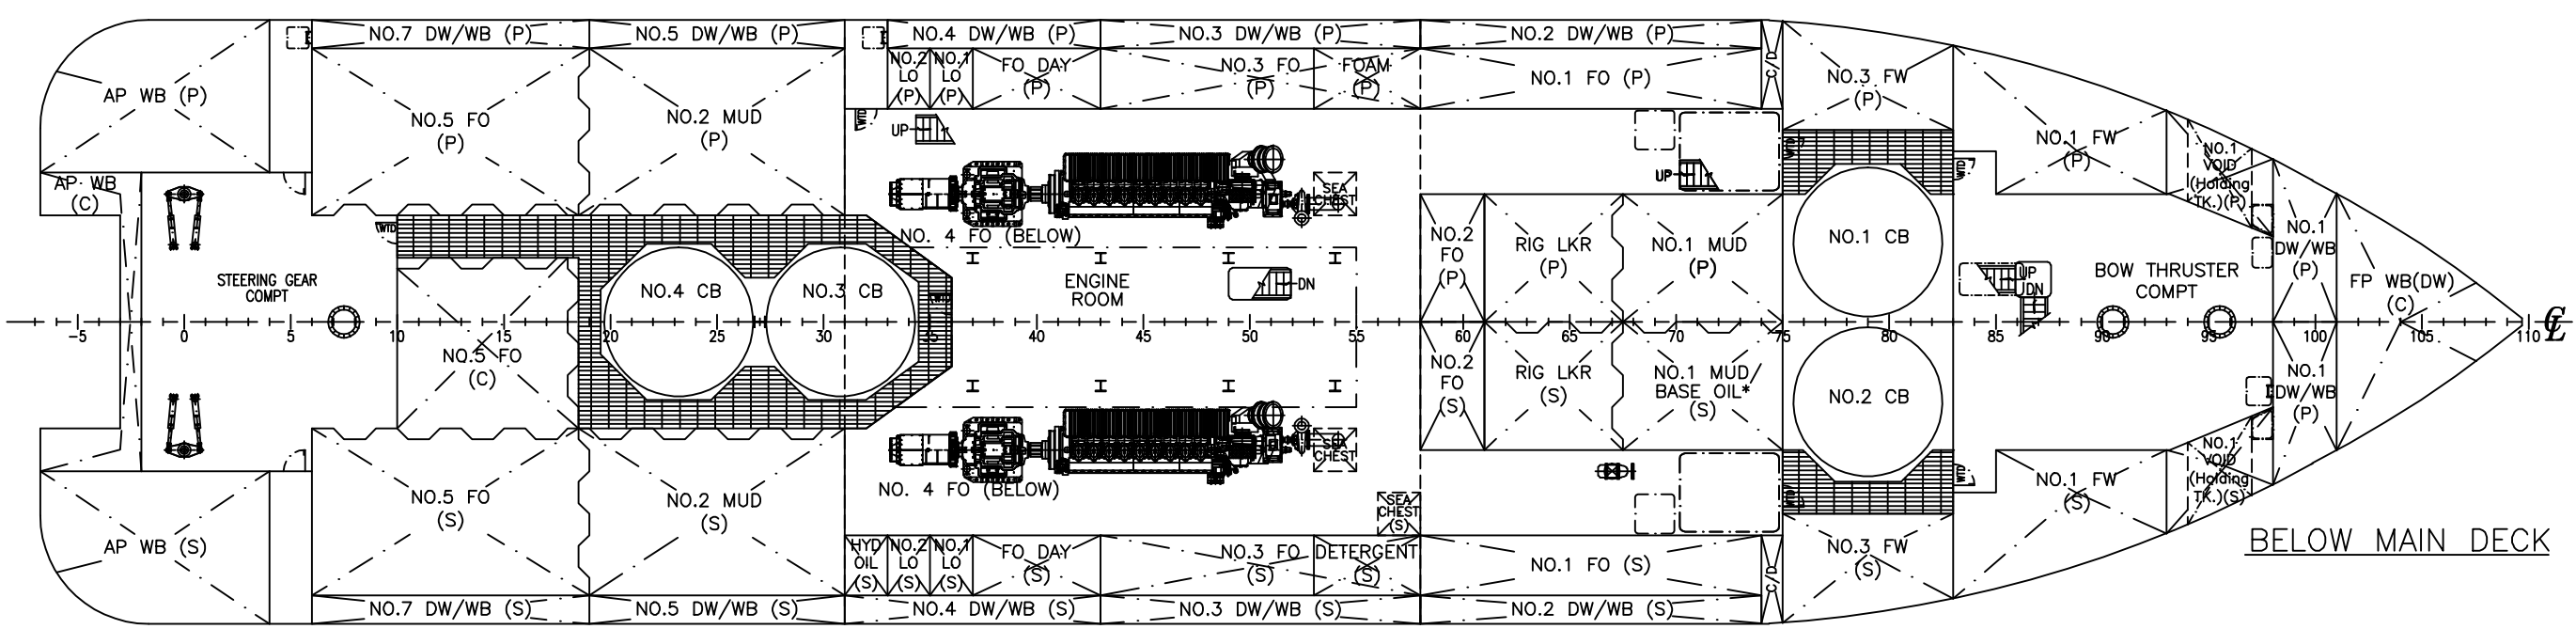

BELOW MAIN DECK

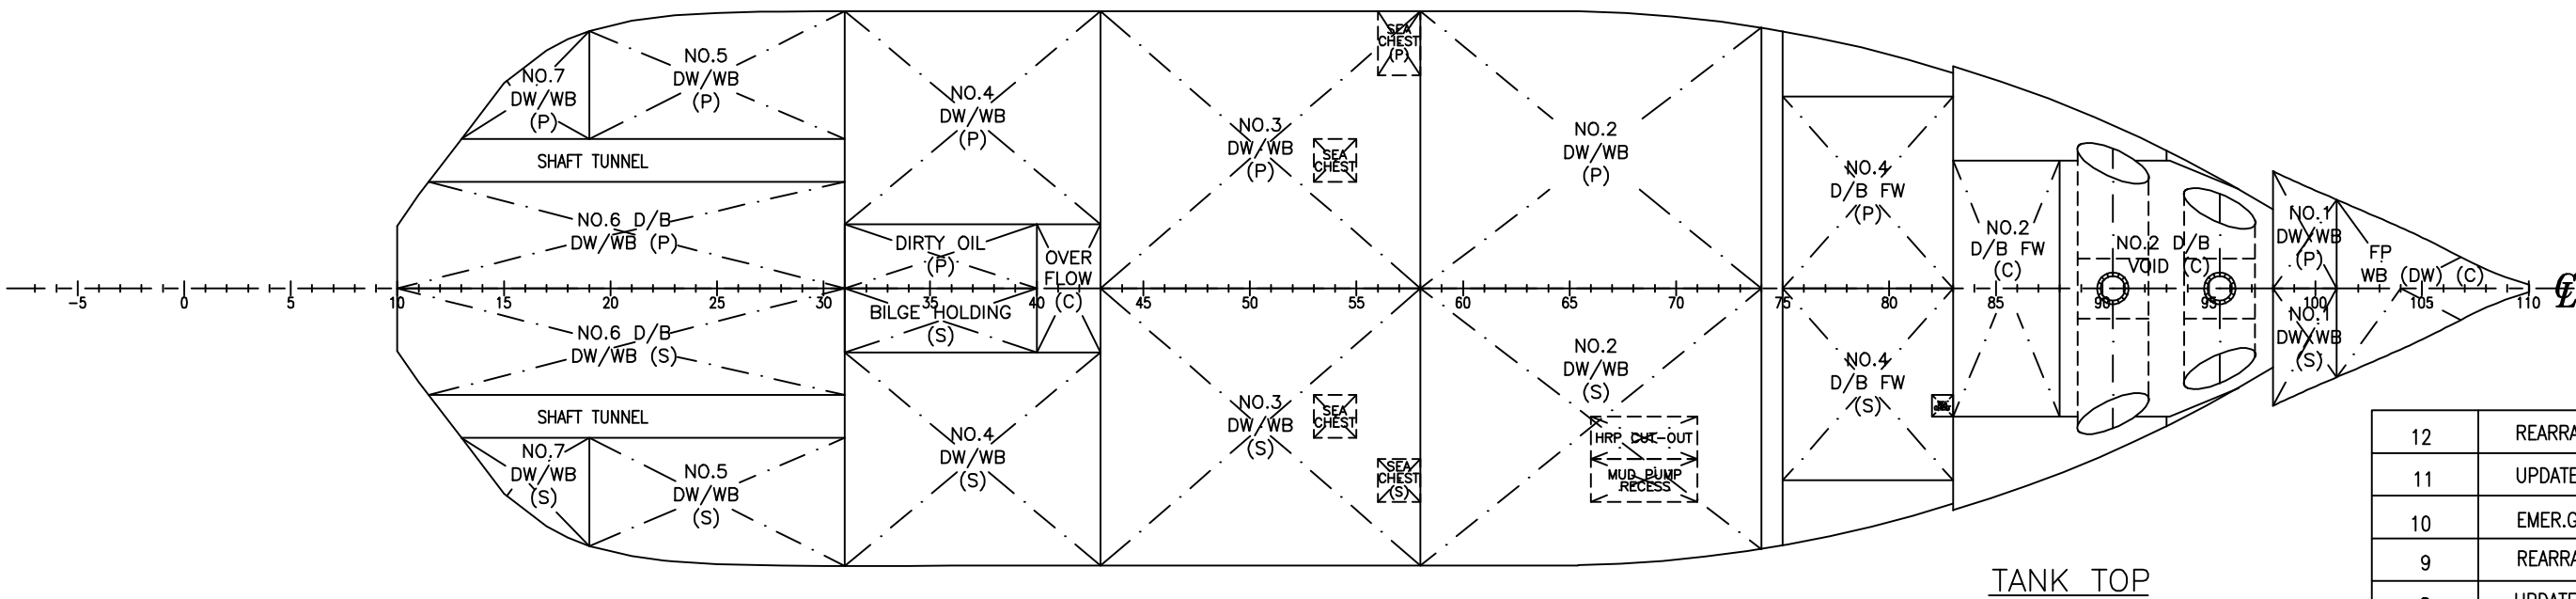

TANK TOP

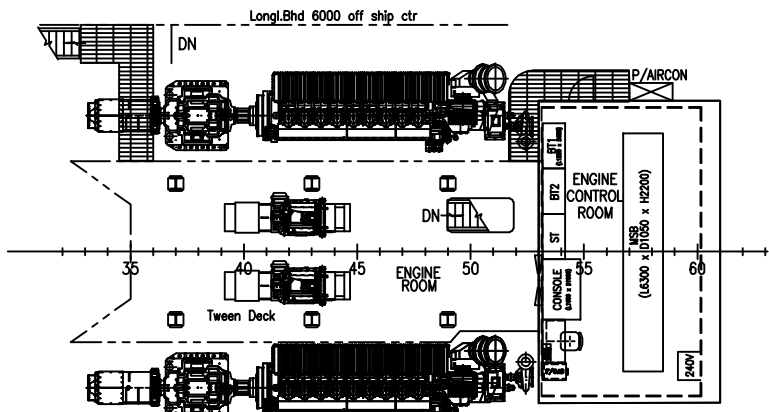

TWEEN DECK (ENGINE ROOM)

12	REARRANGED ACCOMMODATION LAYOUT & RELOCATED B.O. TK.(STBD)	JSE	20.05.09
11	UPDATED ACCOMMODATION ON 2 + 2 MEN CABIN (F'CLE DECK)	JSE	17.03.09
10	EMERGEN RM BHD SHIFT @ FR.70 FROM 300 FWD. (F'CLE DECK)	JSE	26.12.08
9	REARRANGE CRASH RAIL & HOLDING TANK (P/S)	JSE	25.09.08
8	UPDATE ACCOMMODATION LAYOUT, ANCHOR POCKET AND ECR	JSE	04.09.08
7	REVISED AS DESIGN PROGRESSED	SJ	02.06.08
6	REVISED AS DESIGN PROGRESSED	TS	14.04.08
5	SHAFTLINE AT 2350mm ABL; PROPELLER CENTRE SHIFTED 50mm AFT	TS	18.01.08
Rev	Alterations	By	Date
Jaya JAYA SHIPBUILDING & ENGINEERING PTE LTD (A subsidiary of Jaya Holdings Ltd) 13 Tuas Crescent, Singapore 638707 Tel : +65.6265.1010 Website : www.jayaholdings.com Fax : +65.6861.5555			
Classification	ABS	Hull No	890/891/892B/893B
Designer	SASASHIP PTE LTD	Drawn	MARG LIM
Project	70m ANCHOR HANDLING SUPPLY VESSEL	Checked	TONY SEET
Title	GENERAL ARRANGEMENT	Drawing No	P0721-G1
		SHEET	OF
			12

Approved By : ABS
On : 15.06.09